


EVERLAST FLOOR WITHOUT COVE BASE ADDITIVE  
AS A FILLER. PLUG DRAIN PRIOR TO FILLER  
TO PREVENT STOPPAGE

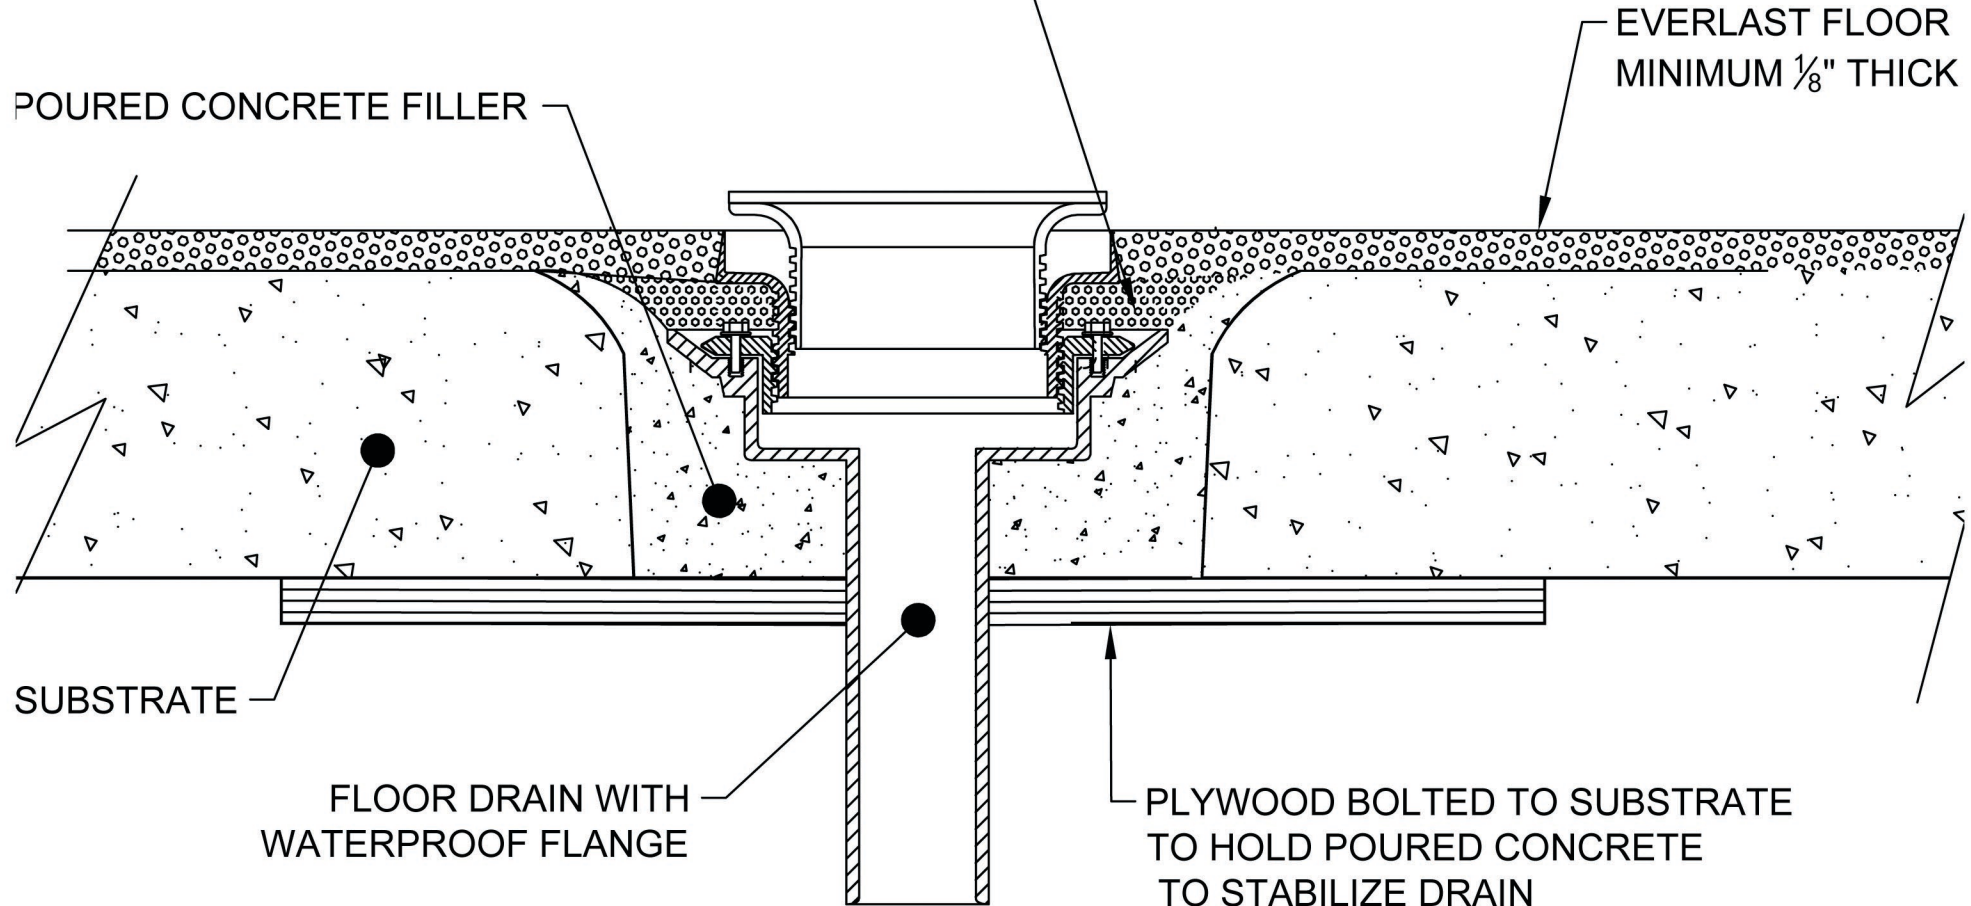

## EVERLAST FLOOR / FLOOR DRAIN WATERPROOFING DETAIL



Waterproofing transition detail of Everlast Floor (commercial epoxy flooring) to floor drain