


NOTE: FOR ALL NON-POURUS SURFACES
SCOUR THE FINISH OF THE
SUBSTRATE TO ALLOW FOR ADHESION.

WALL



COVE BASE

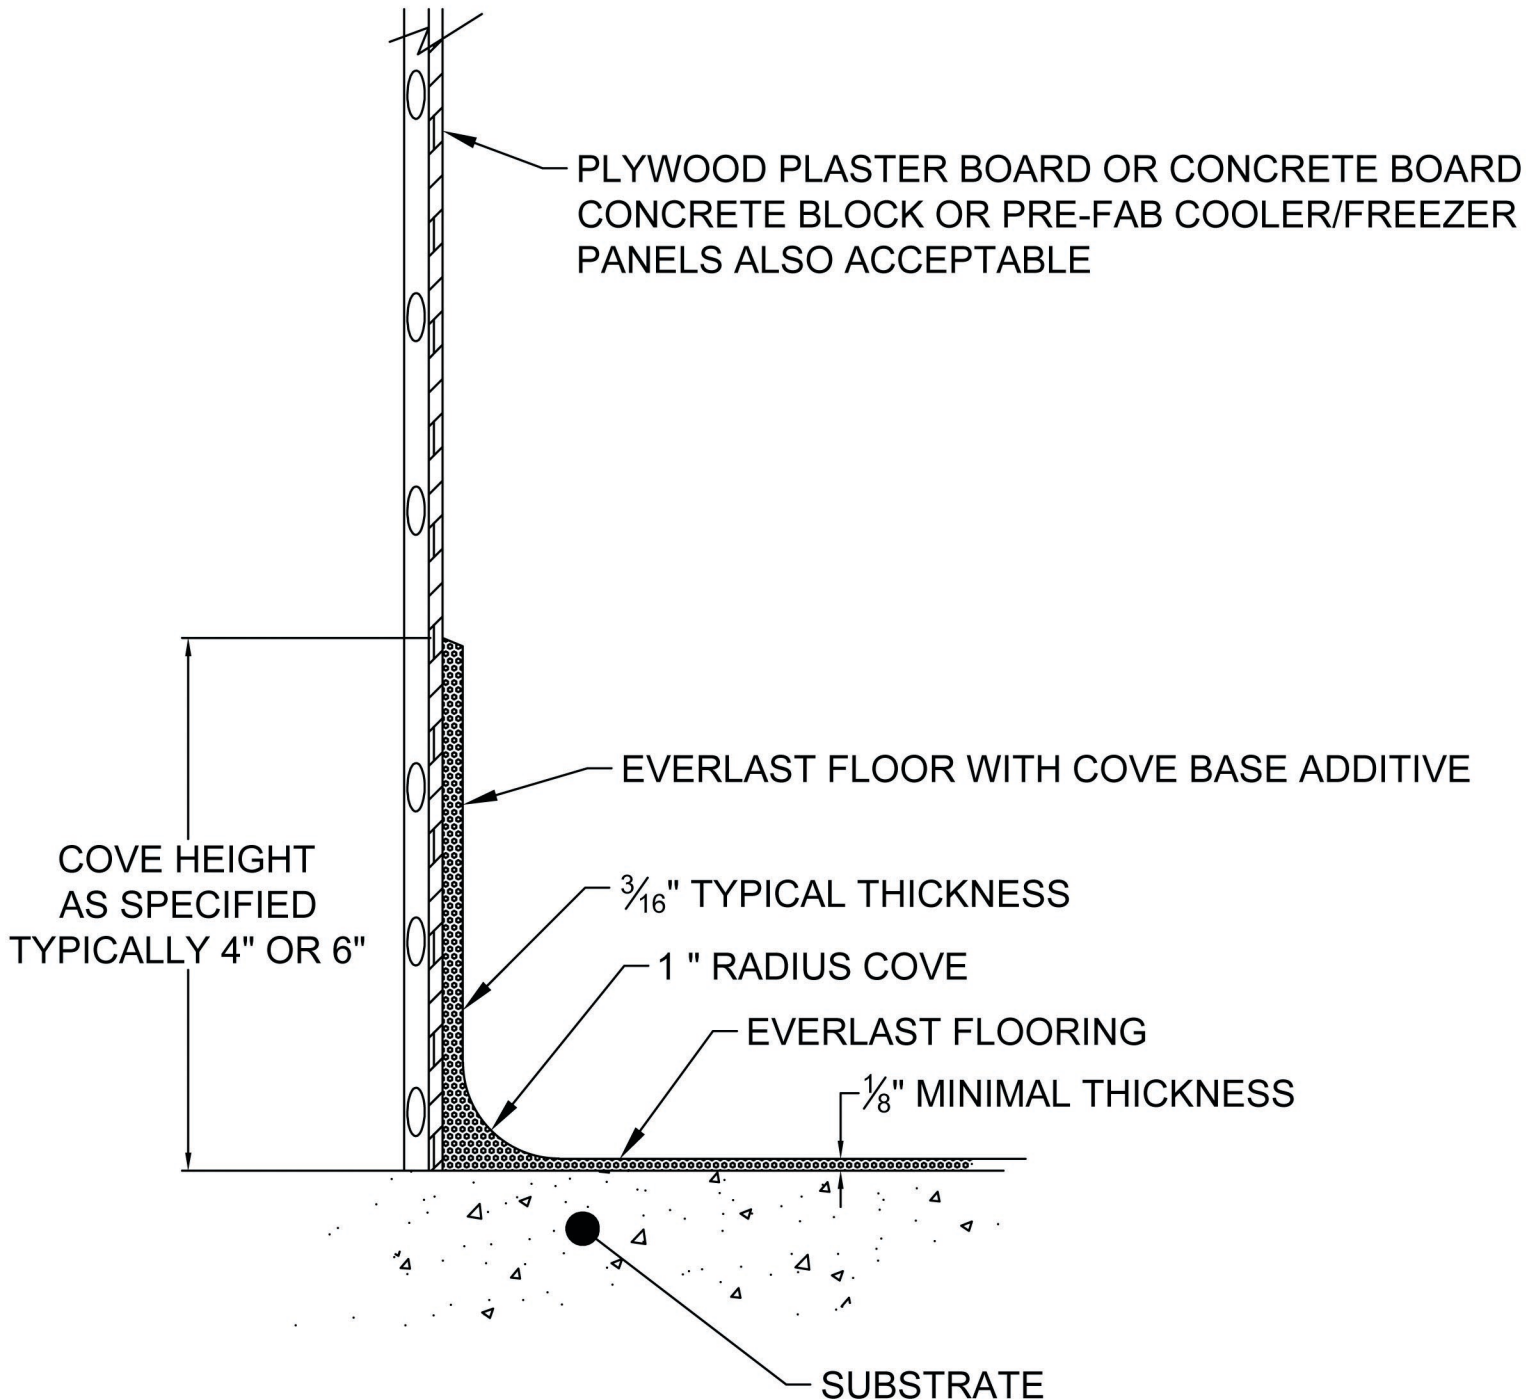

Seamless transition of Everlast Floor (commercial epoxy flooring) to cove base

www.EverlastEpoxy.com/CommercialEpoxyFlooring