


WALL

NOTE: FOR ALL NON-POURUS SURFACES
SCOUR THE FINISH OF THE
SUBSTRATE TO ALLOW FOR ADHESION.

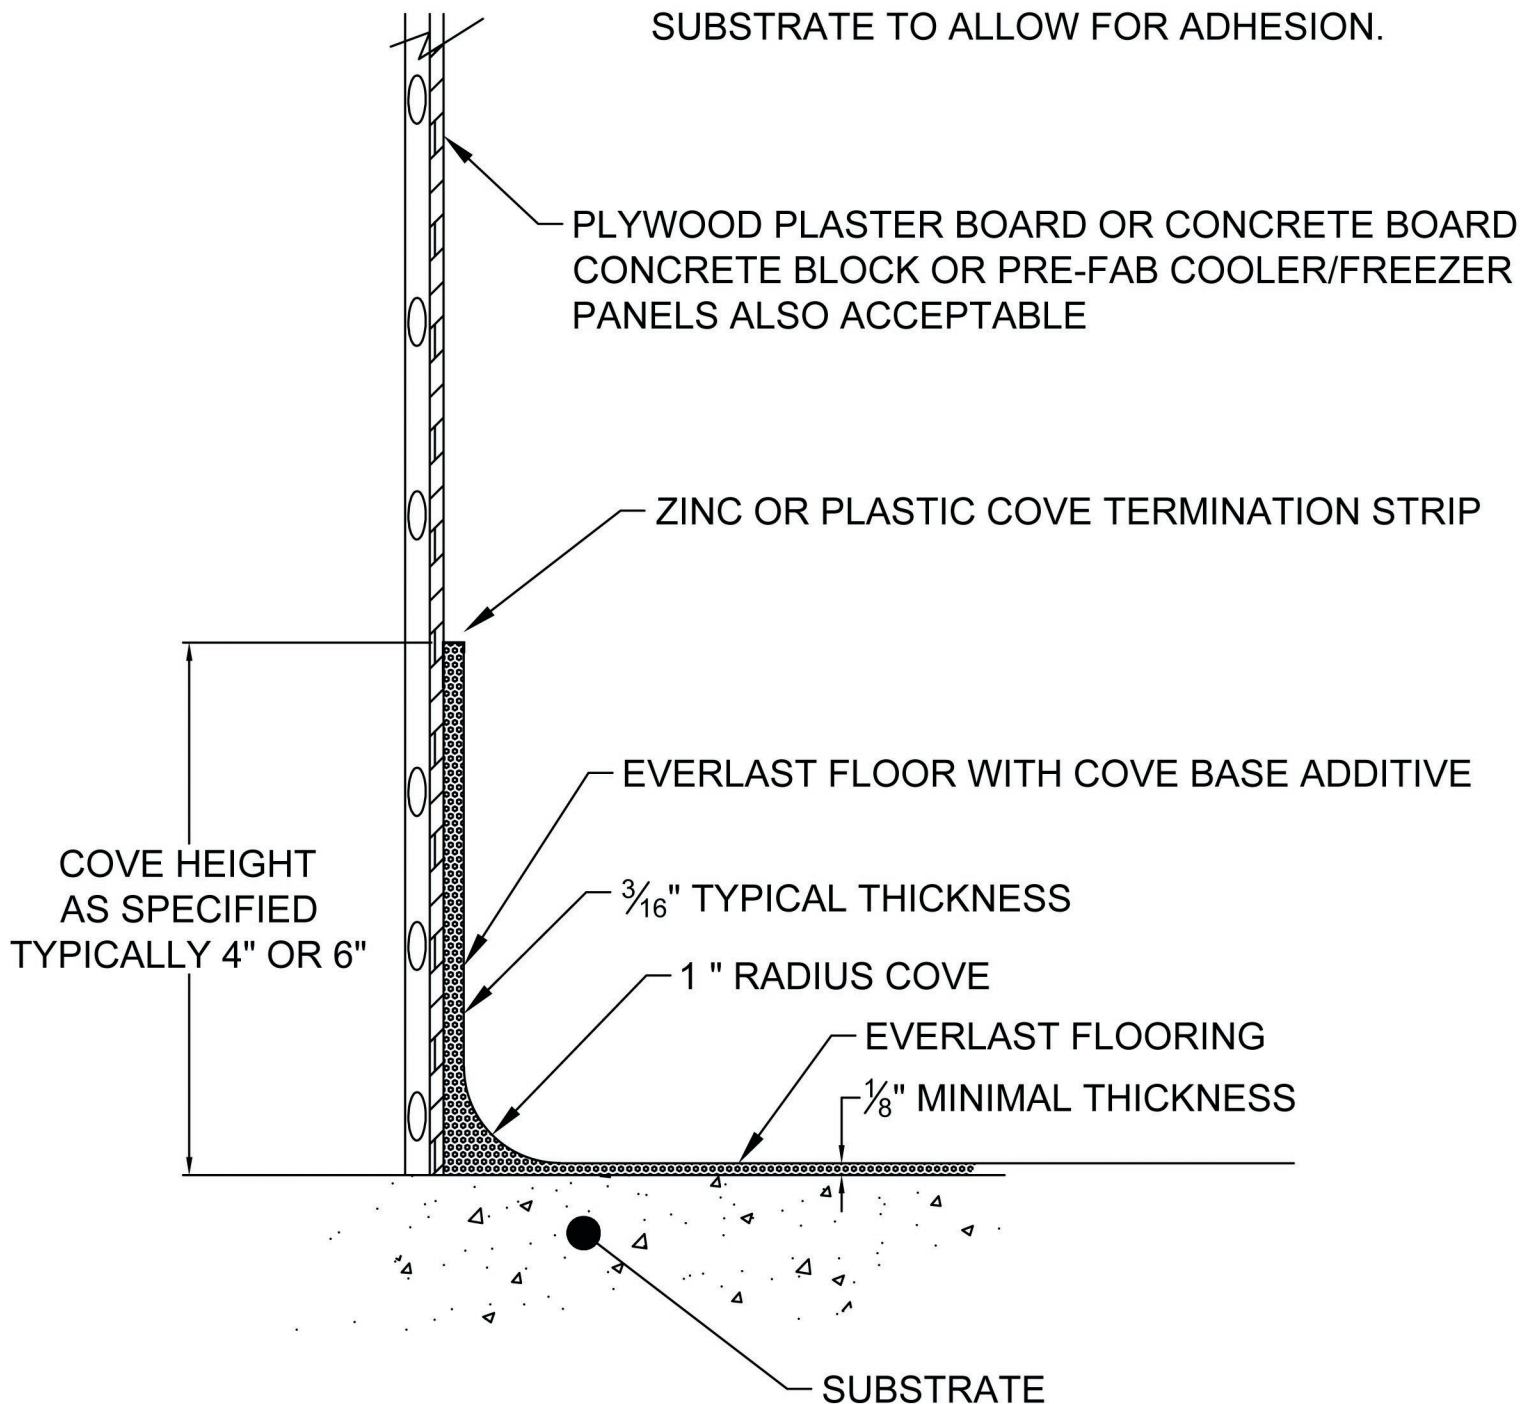

COVE BASE WITH TERMINATION STRIP



epoxy floor cove base to wall termination strip detail

www.EverlastEpoxy.com/CommercialEpoxyFlooring