


Ensure that trench drains are set no higher than 1/8 inch above slab.

Note, this detail does not ensure a watertight seal.
Use on first level only.

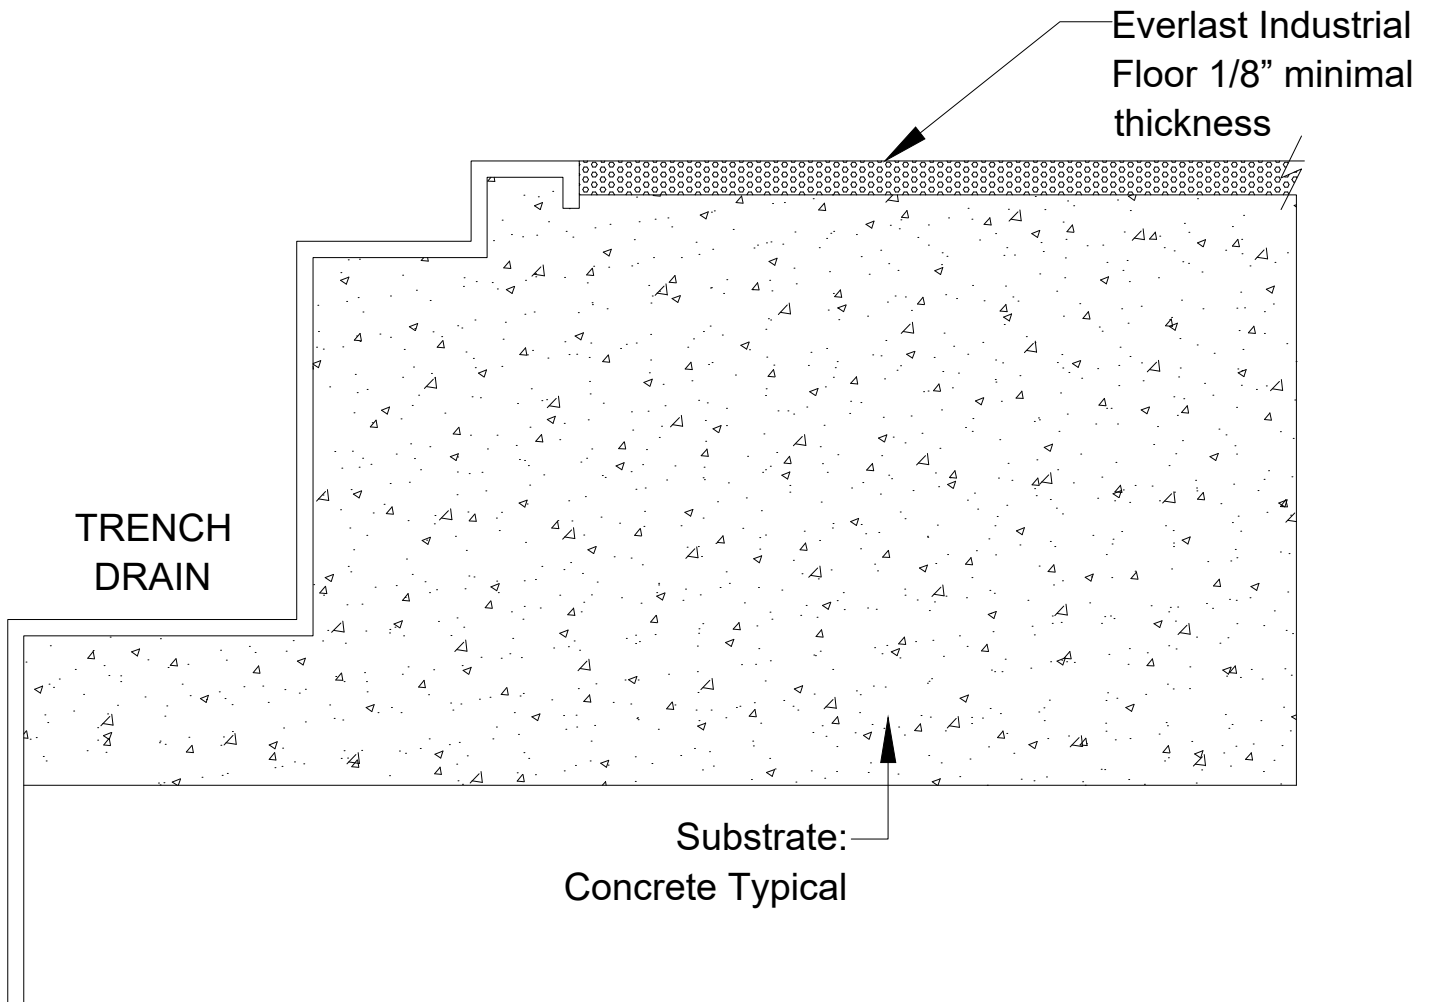

ARCHITECTURAL DETAIL

Everlast Industrial Floor trench drain detail



EVERLAST®
EPOXY

Healthy ● Durable ● Attractive

803 S Garden St, Columbia, TN 38401
Phone: (800) 708-9870
Email: care@everlastepoxy.com
www.everlastepoxy.com

SCALE

Not to Scale

DATE

2025.05.29

DRAWING NUMBER

EI-Drain-03