


Ensure that trench drains are set no higher than 1/8 inch above slab.

Note, this detail does not ensure a watertight seal.  
Use on first level only.

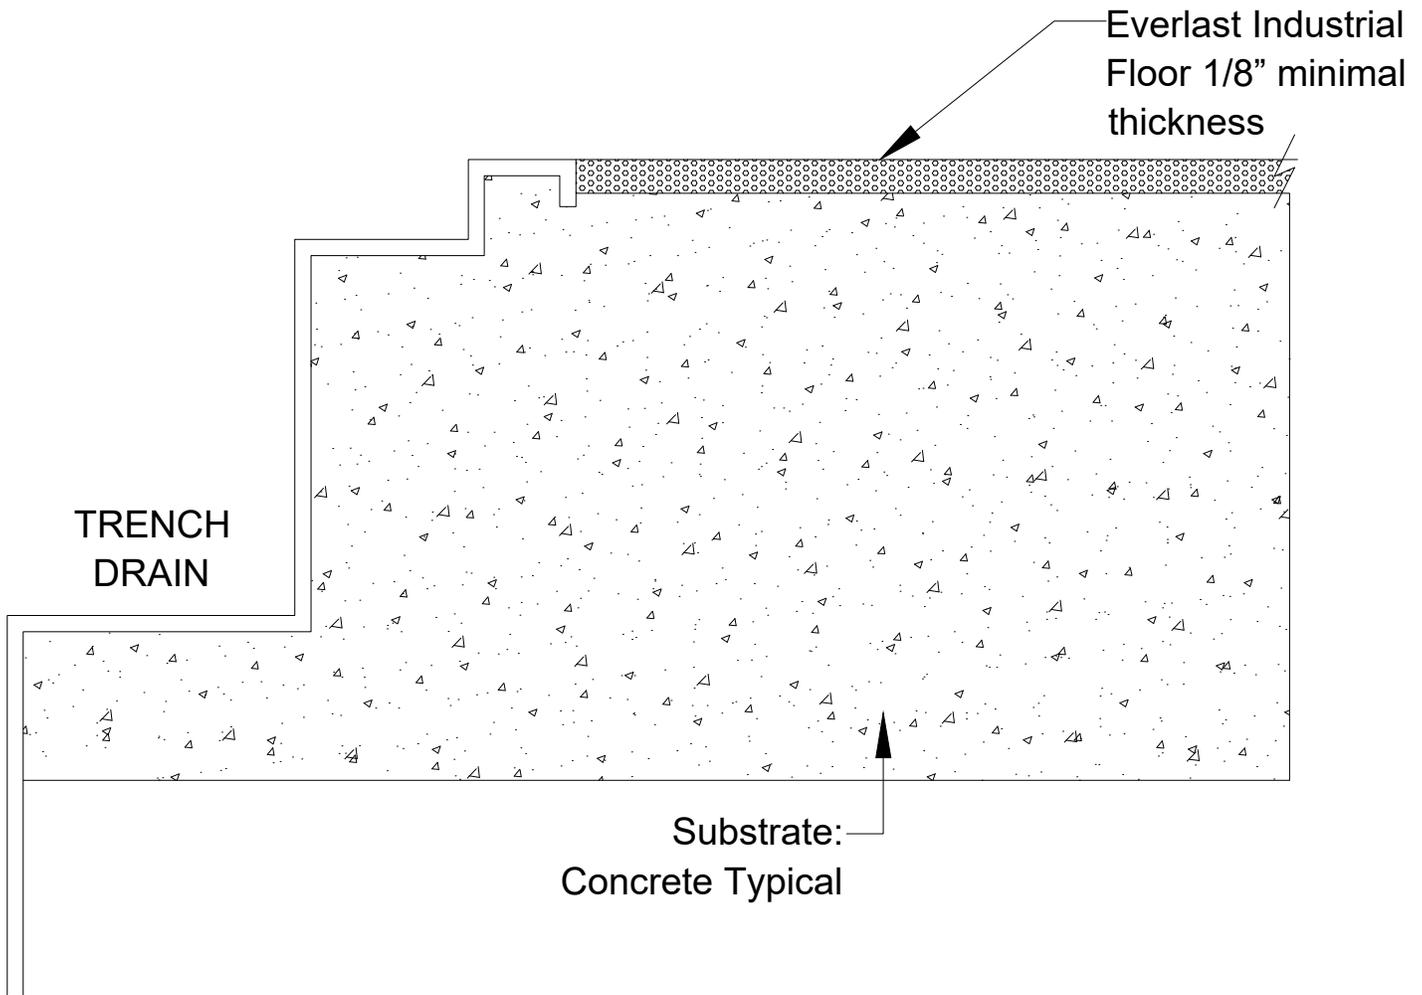

ARCHITECTURAL DETAIL

### Everlast Industrial Floor trench drain detail



**EVERLAST®**  
EPOXY

Healthy ● Durable ● Attractive

803 S Garden St, Columbia, TN 38401  
Phone: (800) 708-9870  
Email: [care@everlastepoxy.com](mailto:care@everlastepoxy.com)  
[www.everlastepoxy.com](http://www.everlastepoxy.com)

SCALE

Not to Scale

DATE

2025.05.29

DRAWING NUMBER

EI-Drain-03